


DATE : 01.04.2021
DRAWN BY : S.C.S.

DWG NO. : A3394-702-R0
DESIGNED BY : MANDAL

NAME OF WORK :- DESIGN & CONSTRUCTION OF 6 LANE ROAD OVER BRIDGE
(ROB) INCLUDING APPROCHES AT RAWANFONDA
MARGAO - GOA

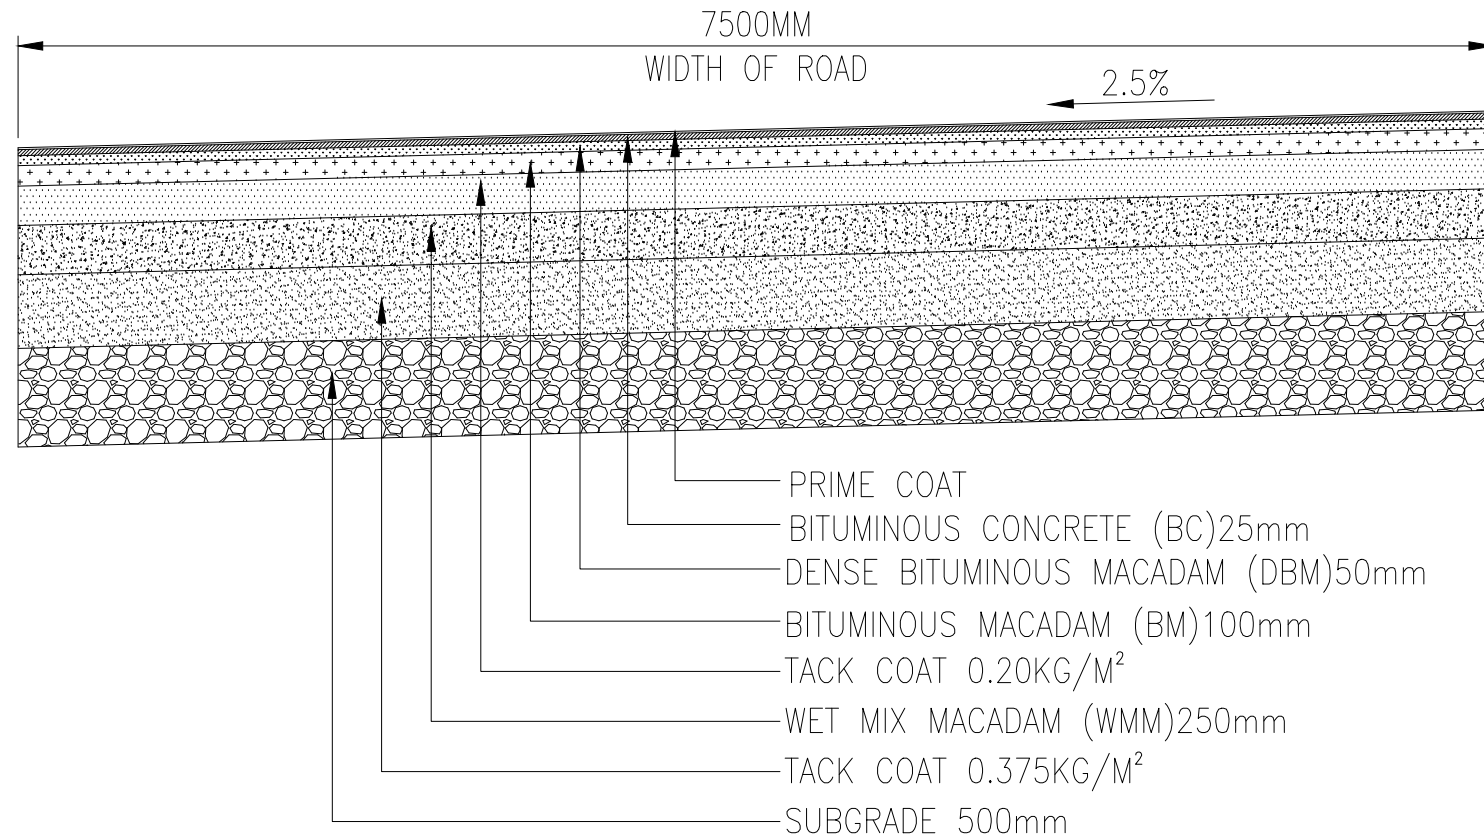

**TYPICAL CROSS SECTION SHOWING CRUST DETAILS
OF PROPOSED PWD ROAD AT NORTH & SOUTH SIDE OF ROB.**
SCALE 1:50

NOTES.

01. ALL DIMENSIONS ARE IN MILLIMETERS & LEVELS ARE IN METERS.
02. ALL DIMENSIONS EXCEPT THOSE WHICH ARE MANDATORY ARE TENTATIVE AND SUBJECT TO FINAL DESIGN..
03. LENGTH OF SOUTH SIDE PWD ROAD AROUND 200M.
04. LENGTH OF NORTH SIDE PROPOSED PWD ROAD AROUND 278M. (IN PLACE OF AFFECTED EXISTING PWD ROAD)

TENDER PURPOSE ONLY



SHRIKHANDE
CONSULTANTS PVT. LTD.
TRUST • EXPERIENCE • QUALITY

33, SHANTI CENTRE, PLOT NO.8, SECTOR 17, VASHI, NAVI MUMBAI 400 705